


COBBLESTONE ROAD

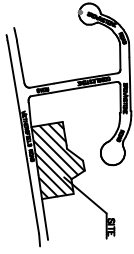





NOTE:
THE APPLICANT MUST MEET WITH TOWN STAFF TO REMOVE ALL MATERIAL THAT IS RESTRICTING THE NATURAL FLOW OF WATER AND BE RE-INSPECTED BY STAFF PRIOR TO RECEIVING BUILDING PERMITS.





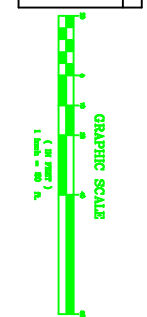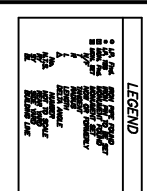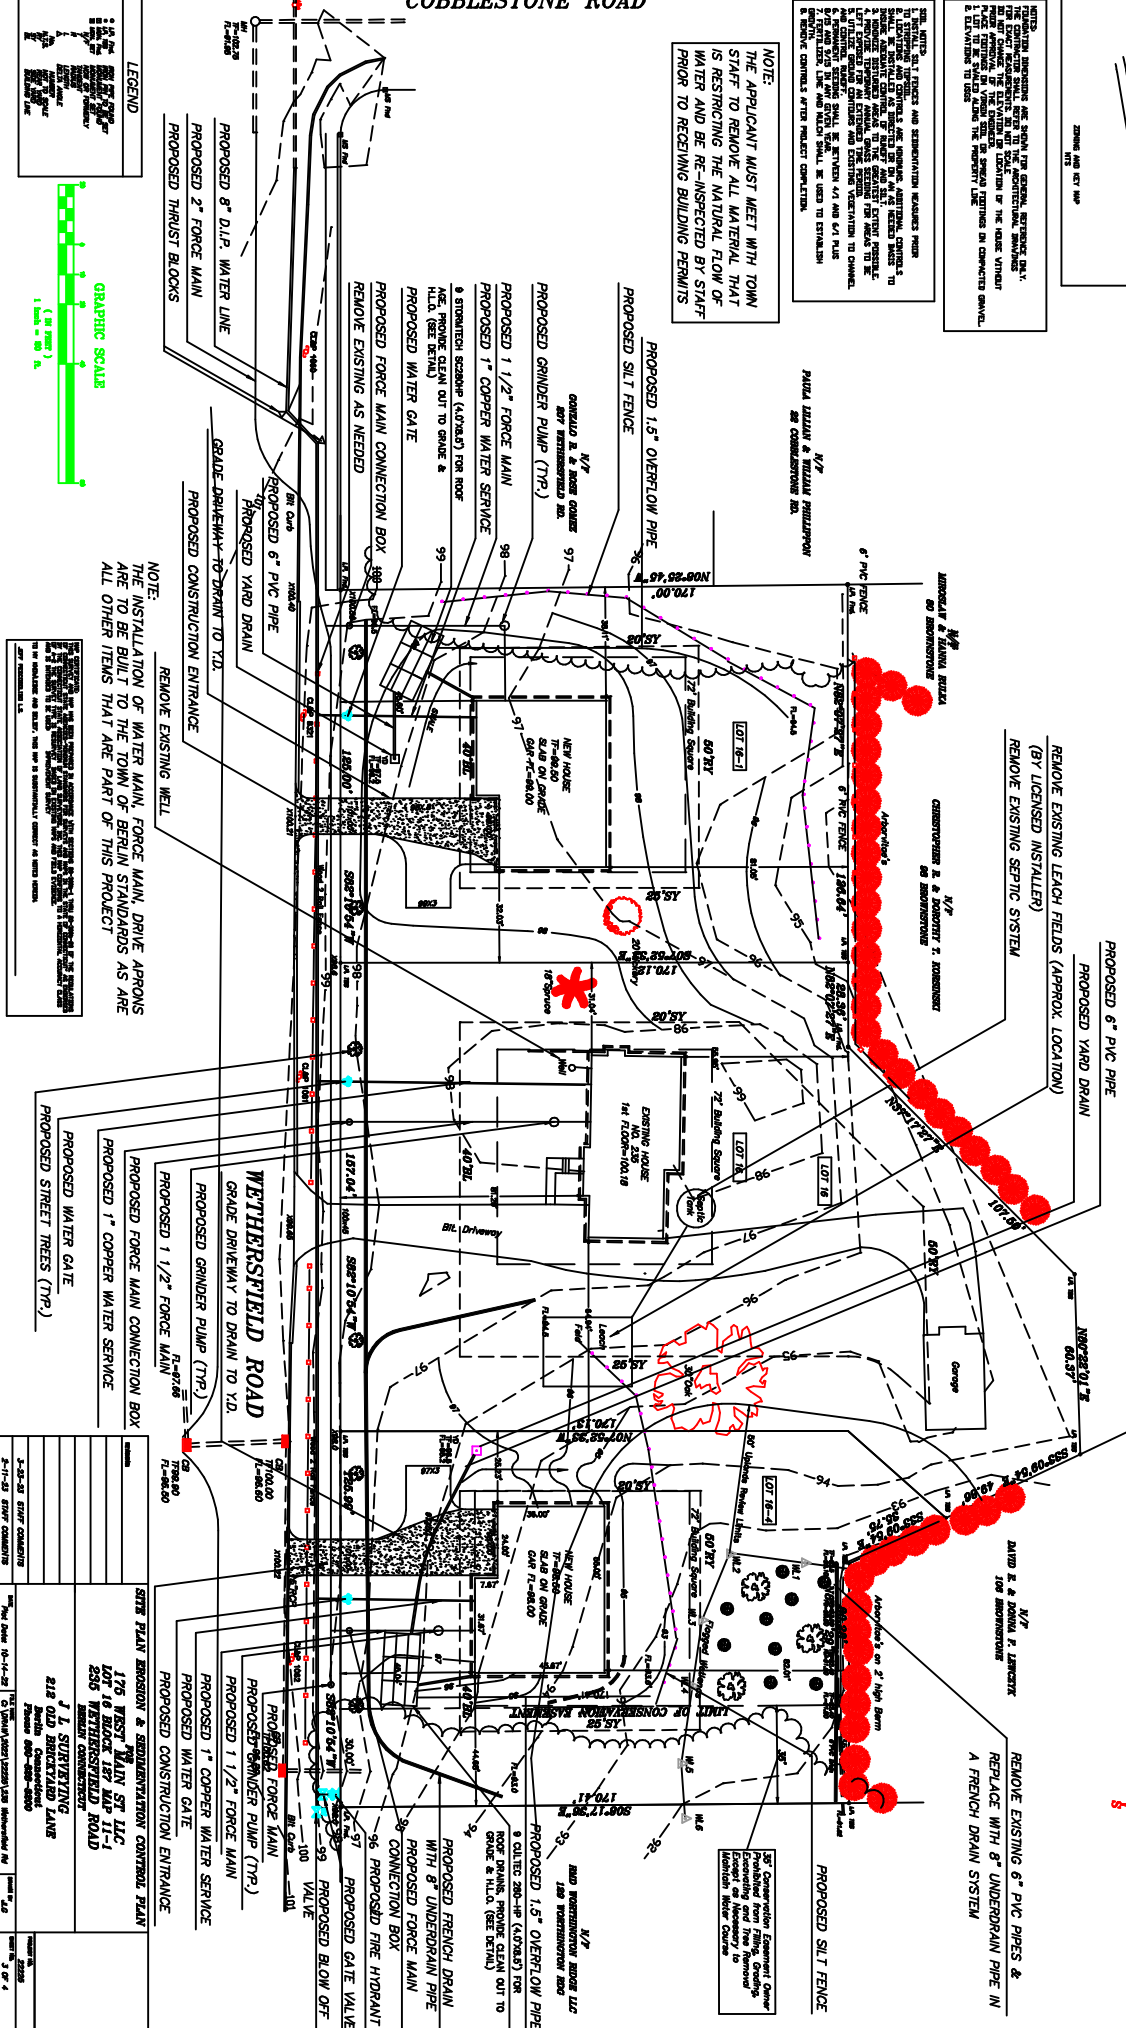

NOTE:
THE INSTALLATION OF WATER MAIN, FORCE MAIN, DRIVE AERONS ARE TO BE BUILT TO THE TOWN OF BERLIN STANDARDS AS ARE ALL OTHER ITEMS THAT ARE PART OF THIS PROJECT.

SITE PLAN EROSION & SEDIMENTATION CONTROL PLAN
 175 WEST MAIN ST LLC
